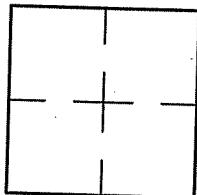


CORNER RECORD

Document Number A.P.# 006-072-28City of SAN ANSELMOCounty of MARIN, CaliforniaBrief Legal Description LOT 20, BLOCK 'D', 3 R.M. 9**CORNER TYPE****COORDINATES (Optional)**

Government Corner ☐ Control ☐
Meander ☐ Property ☒
Rancho ☐ Other ☐
Date of Survey 08/03/09

N. _____
E. _____
Zone _____ NAD27 ☐ NAD83 ☐
NAD83 Epoch _____
Elev. _____
Vert. Datum: NGVD29 ☐ NAVD88 ☐
Meas. Units: Metric ☐ Imperial ☐

Corner- Left as found ☐ Found and tagged ☐ Established ☐ Reestablished ☒ Rebuilt ☐

Identification and type of corner found: Evidence used to identify or procedure used to establish or reestablish the corner:

REESTABLISHED SOUTHEASTERLY LINE OF LOT 20, BASED UPONFOUND NORTHERLY AND WESTERLY CORNERS PER 2008 OS 221.

A description of the physical condition of the monument as found and as set or reset:


SEE SHEET 2.**SURVEYOR'S STATEMENT**

This Corner Record was prepared by me or under my direction in conformance with

the Land Surveyor's Act on AUGUST 3 2009Signed Lawrence P. Doyle P.L.S. or R.C.E. No. P.L.S. 4694**COUNTY SURVEYOR'S STATEMENT**This Corner Record was received SEPTEMBER 1, 2009and examined and filed SEPTEMBER 16, 2009Signed [Signature] P.L.S. or R.C.E. No. 7128Title COUNTY SURVEYOR

County Surveyor's Comment _____



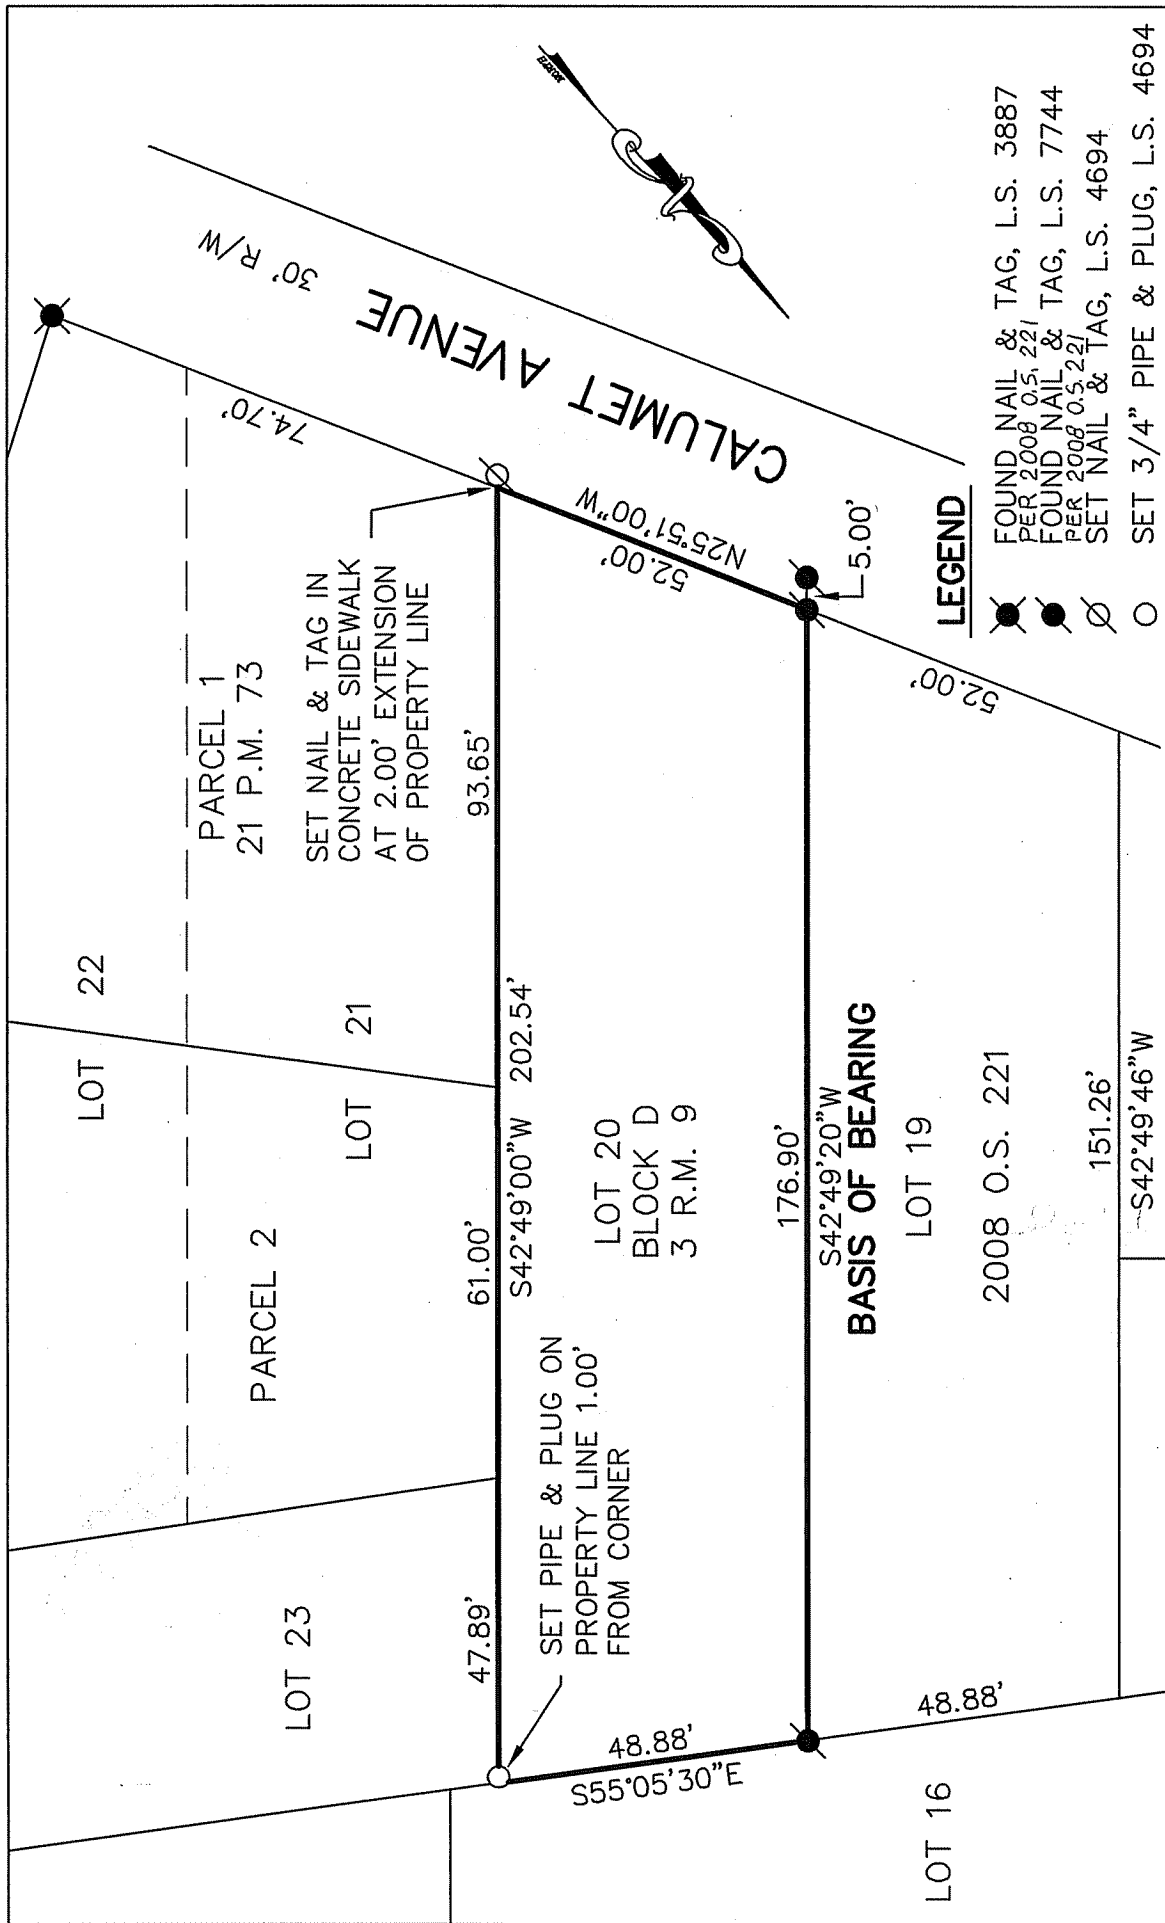

CORNER RECORD	
LOT 20, BLOCK 'D', 3 R.M. 9	
SAN ANSELMO	MARIN COUNTY CALIFORNIA
SCALE: 1" = 30'	DRAWN BY: LAWRENCE P. DOYLE
DATE: 08/03/09	SHEET 1 OF 1
LAND SURVEYOR/CIVIL ENGINEER	
100 HELENS LANE MILL VALLEY CA 94941 (415-388-9585)	
DRAWING NO. 1924-09	

BASIS OF BEARING

THE BASIS OF BEARING FOR THIS SURVEY IS S42°49'20"W BETWEEN NAILS & TAGS PER 2008 O.S. 221.