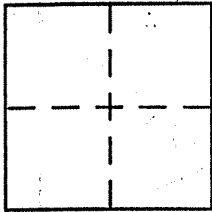


CORNER RECORD

Document Number APN 010-073-01City of SAN RAFAELCounty of MARIN, CaliforniaBrief Legal Description LOT 24, MAP OF VALLEY VIEW (6 RM1)

CORNER TYPE

Government Corner ☐ Control ☐
Meander ☐ Property ☒
Rancho ☐ Other ☐
Date of Survey _____

COORDINATES (Optional)

N. _____
E. _____
Zone _____ NAD27 ☐ NAD83 ☐
NAD83 Epoch _____
Elev. _____
Vert. Datum: NGVD29 ☐ NAVD88 ☐
Meas. Units: Metric ☐ Imperial ☐

Corner - Left as found ☐ Found and tagged ☐ Established ☒ Reestablished ☐ Rebuilt ☐

Identification and type of corner found: Evidence used to identify or procedure used to establish or reestablish the corner:

FND STANDARD STREET MONUMENTS AS PER
RECORD MAP (6 RM1)

A description of the physical condition of the monument as found and as set or reset:

SET 3/4" IP & PLASTIC PLUG, RCE 30465 AND SET
WOOD GINNEY; SEE PAGE 2

SURVEYOR'S STATEMENT


This Corner Record was prepared by me or under my direction in conformance with
the Land Surveyor's Act on JULY 22 2003Signed [Signature] P.L.S. of (R.C.E.) No. 30465

COUNTY SURVEYOR'S STATEMENT

This Corner Record was received JULY 23, 2003and examined and filed AUGUST 4, 2003Signed [Signature] P.L.S. or R.C.E. No. 7128Title COUNTY SURVEYOR

County Surveyor's Comment _____



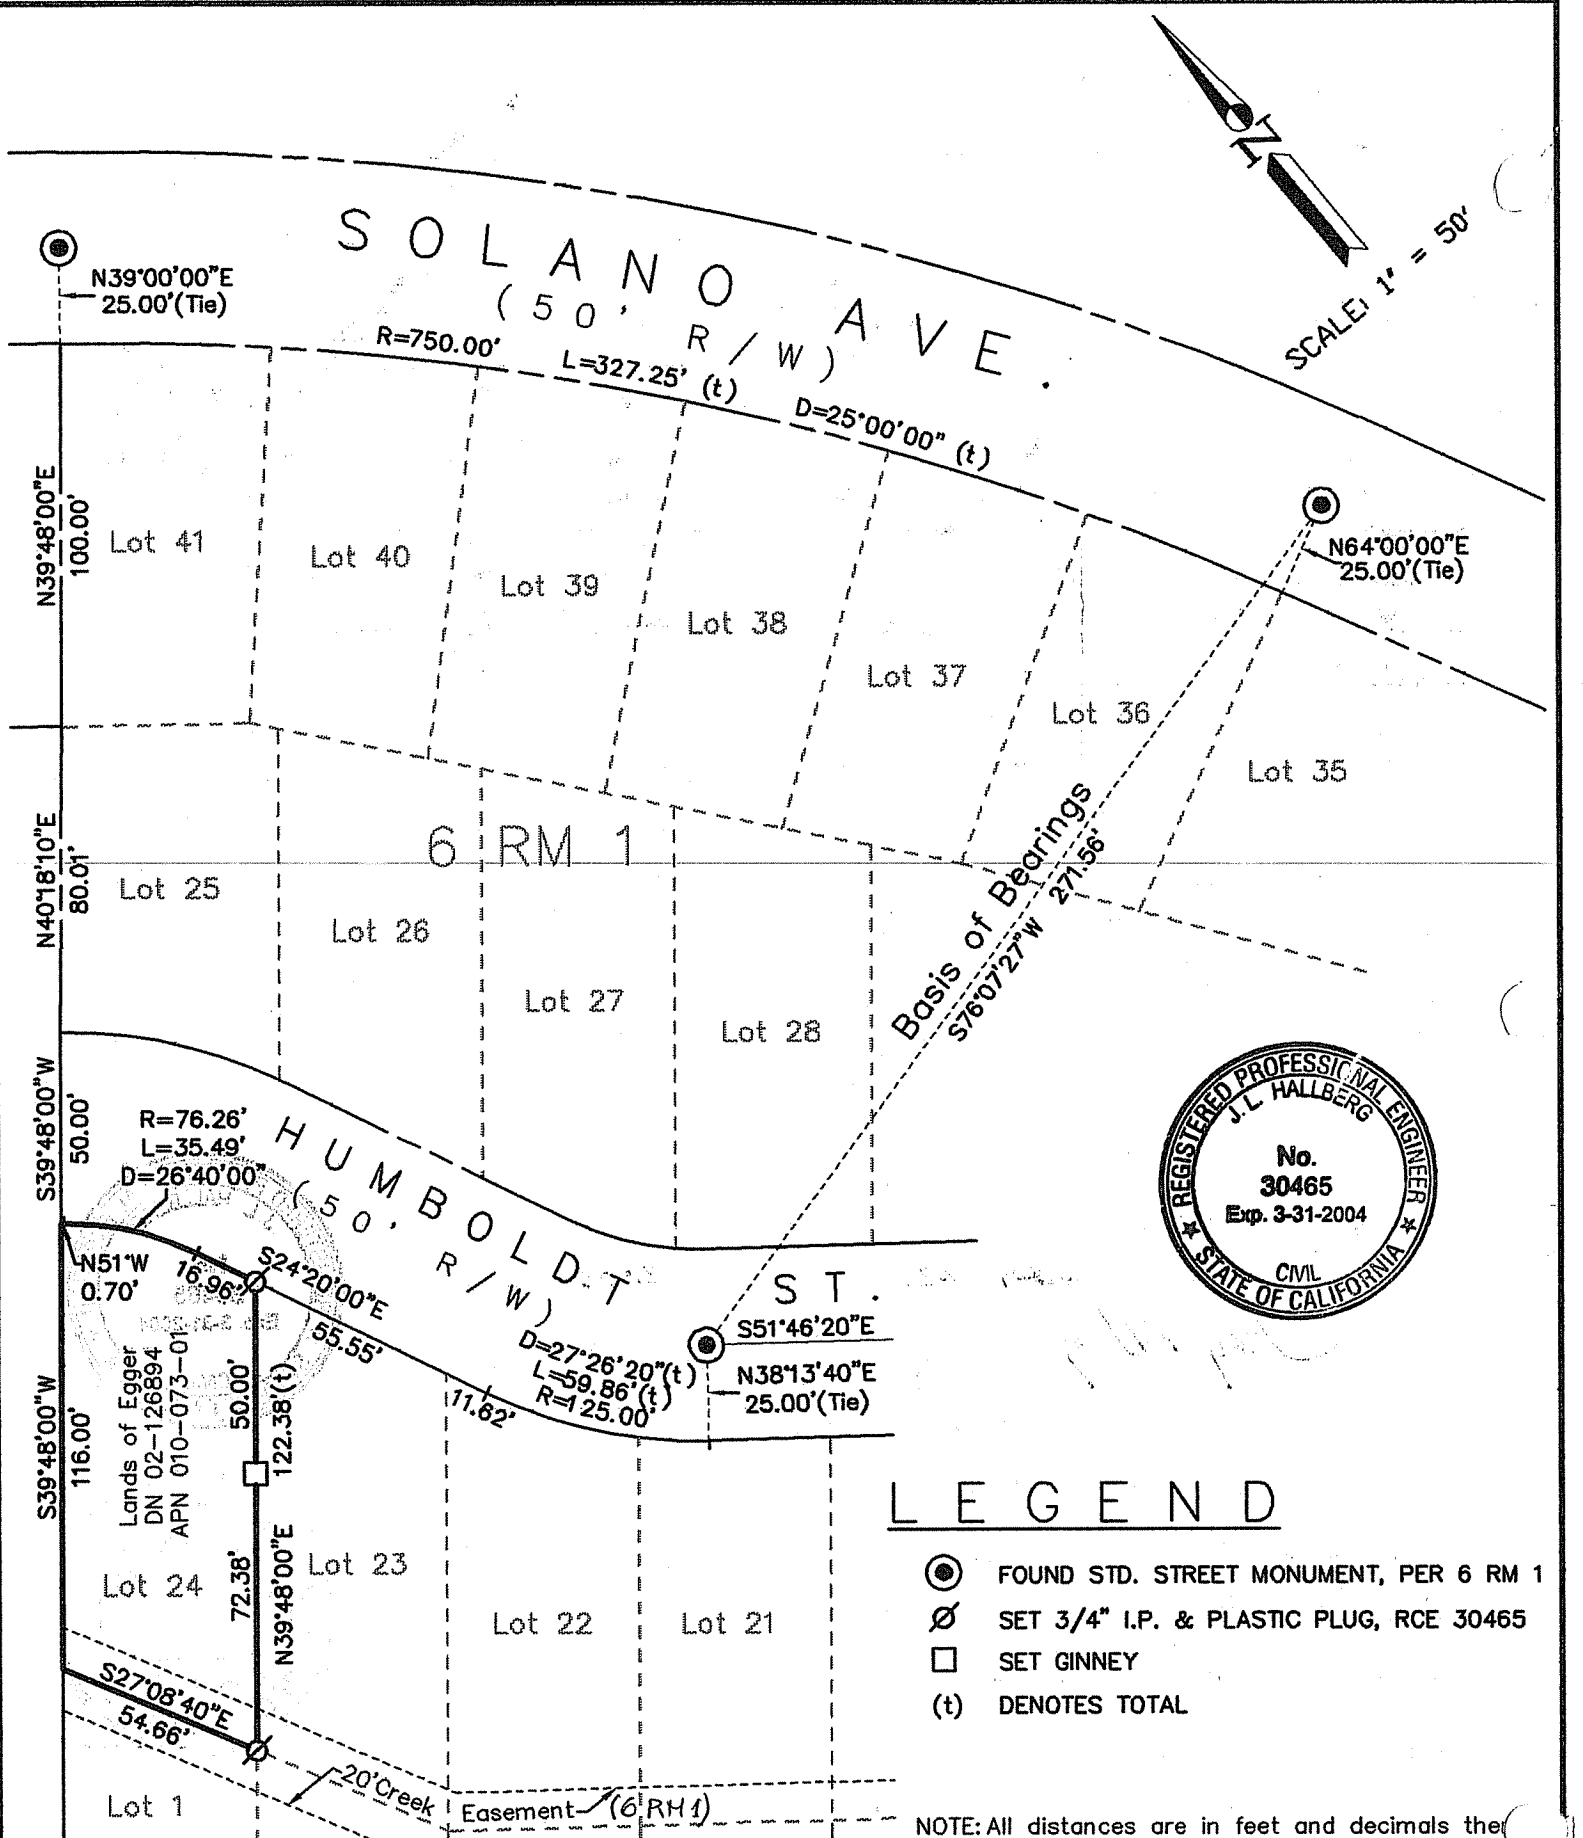

SHEET	1	OF	1
SCALE:	1" = 50'	DESIGN:	MDH
DATE:	7/21/03	DRAWN:	KMT
FILE:	2003-123	CHECKED:	J.L.H
G:\Drawings\2003\2003-123\Cor-Rec.dwg			

J.L. ENGINEERING
CIVIL ENGINEERS-LAND SURVEYORS
 1539 4th ST., SAN RAFAEL, CA. 94901 (415) 457-6647

Corner Record
 Lands of Egger - 149 Humboldt St.
 APN 010-073-01, San Rafael, Marin County, CA