


A.P. #10-111-16

CORNER RECORD

1 OF 1

COUNTY OF _____ T. _____ R. _____ MERIDIAN _____ CALI
 CORNER TYPE: GOV'T. CORNER ☐ MEANDER ☐ RANCHO ☐ CONTROL ☐ OTHER ☐
 CORNER IDENTIFICATION — DATE OF VISIT _____ 19____

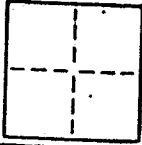

CORNER — LEFT AS FOUND ☐ FOUND AND TAGGED ☐ REESTABLISHED OBLITERATED CORNER ☐ REBUILT ☐


PHYSICAL DESCRIPTION OF CORNER FOUND; EVIDENCE AND METHOD USED TO IDENTIFY OR REESTABLISH
 BASED ON MONUMENTS AS SHOWN: BOOK 20 OS 50: FOUND NAIL & TAG # 3887* &
 3/4" IRON PIPE TAG # 3230*

APN 10-111-16

PHYSICAL DESCRIPTION OF MONUMENTS REBUILT OR PERPETUATED
 SET 1/2" REBAR AND PLASTIC CAP # RCE 18200

CALIFORNIA COORDINATE SYSTEM ORDER: FIRST ☐ SECOND ☐ THIRD ☐
 STATIONS USED: NGS (USC & GS) ☐ STATE ☐ COUNTY ☐ OTHER ☐ STATION _____ STATION _____
 ZONE _____ ELEVATION _____ NORTHINGS (Y) _____ EASTINGS (X) _____

SKETCH: (Include reference file or witness points, remarks and topo of area)

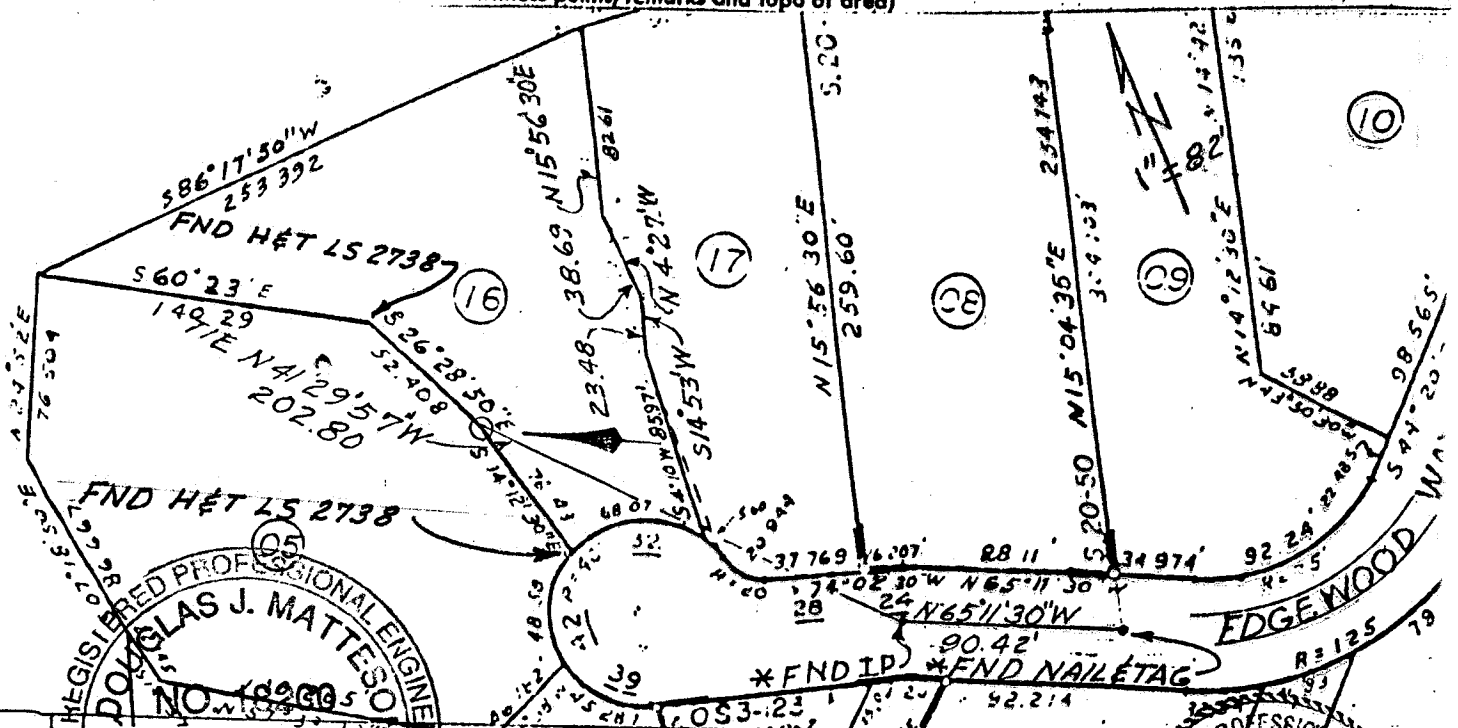

REGISTERED PROFESSIONAL ENGINEER
 DOUGLAS J. MATTESON
 NO. 18200
 SURVEYOR'S CERTIFICATE
 THIS CORNER RECORD WAS PREPARED BY ME OR UNDER MY
 DIRECTION IN CONFORMANCE WITH THE LAND SURVEYORS ACT
 ON AUGUST 29 1990
 CIVIL Douglas J. Matteson
 STATE OF CALIFORNIA

COUNTY SURVEYOR'S CERTIFICATE
 THE CORNER RECORD WAS RECEIVED
 AND EXAMINED AND FILED
 BY: [Signature]
 TITLE: [Signature]
 DOCUMENT No. _____
 STATEMENT ON BACK OF SHEET

200 GATE 5 RD. STE 205 SAUSALITO 94965 332-2164