


CORNER RECORD

Document Number A.P.N. 010-276-04

City of San Rafael

County of Marin, California

Brief Legal Description Lot 37, Lands of Forbes, Subdivision Two, 46 Alexander Ave., 2 RM 99.

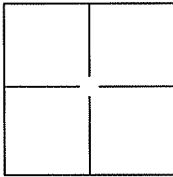

CORNER TYPE

Government Corner ☐ Control ☐
Meander ☐ Property ☒
Rancho ☐ Other ☐

Date of Survey 26 March 2012

COORDINATES(Optional)

N. _____
E. _____
Zone _____ NAD27N ☐ AD83 ☐
NAD83 Epoch _____
Elev. _____
Vert. Datum: NGVD29 ☐ NADV88 ☐
Meas. Units: Metric ☐ Imperial ☐

Corner - Left as found ☐ Found and tagged ☐ Established ☒ Reestablished ☒ Rebuilt ☐

Identification and type of corner found: Evidence used to identify or procedure used to establish or reestablish the corner:

Found 1/2" Rebar and Yellow Cap, P.L.S. 4402 (2) per 25 PM 78.


A description of the physical condition of the monument as found and as set or reset: _____

Set NW, NE, SE, and SW corners (4 corners) on Lot 37, 2 RM 99, See Exhibit "A".

SURVEYOR'S STATEMENT

This Corner Record was prepared by me or under my direction in conformance with
the Land Surveyor's Act on APRIL 25, 2012.

Signed [Signature] P.L.S. or R.C.E. No.: 18221

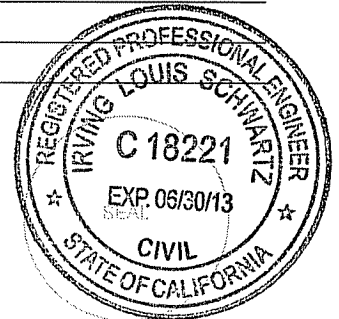


COUNTY SURVEYOR'S STATEMENT

This Corner Record was received APRIL 26, 2012 and examined
and filed APRIL 27, 2012.

Signed [Signature] P.L.S. or R.C.E. No.: 7128

Title COUNTY SURVEYOR

County Surveyor's Comment _____

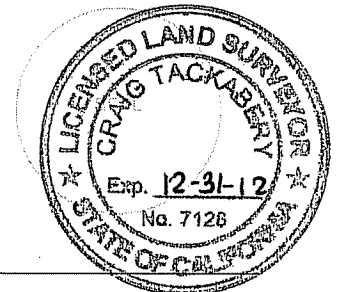

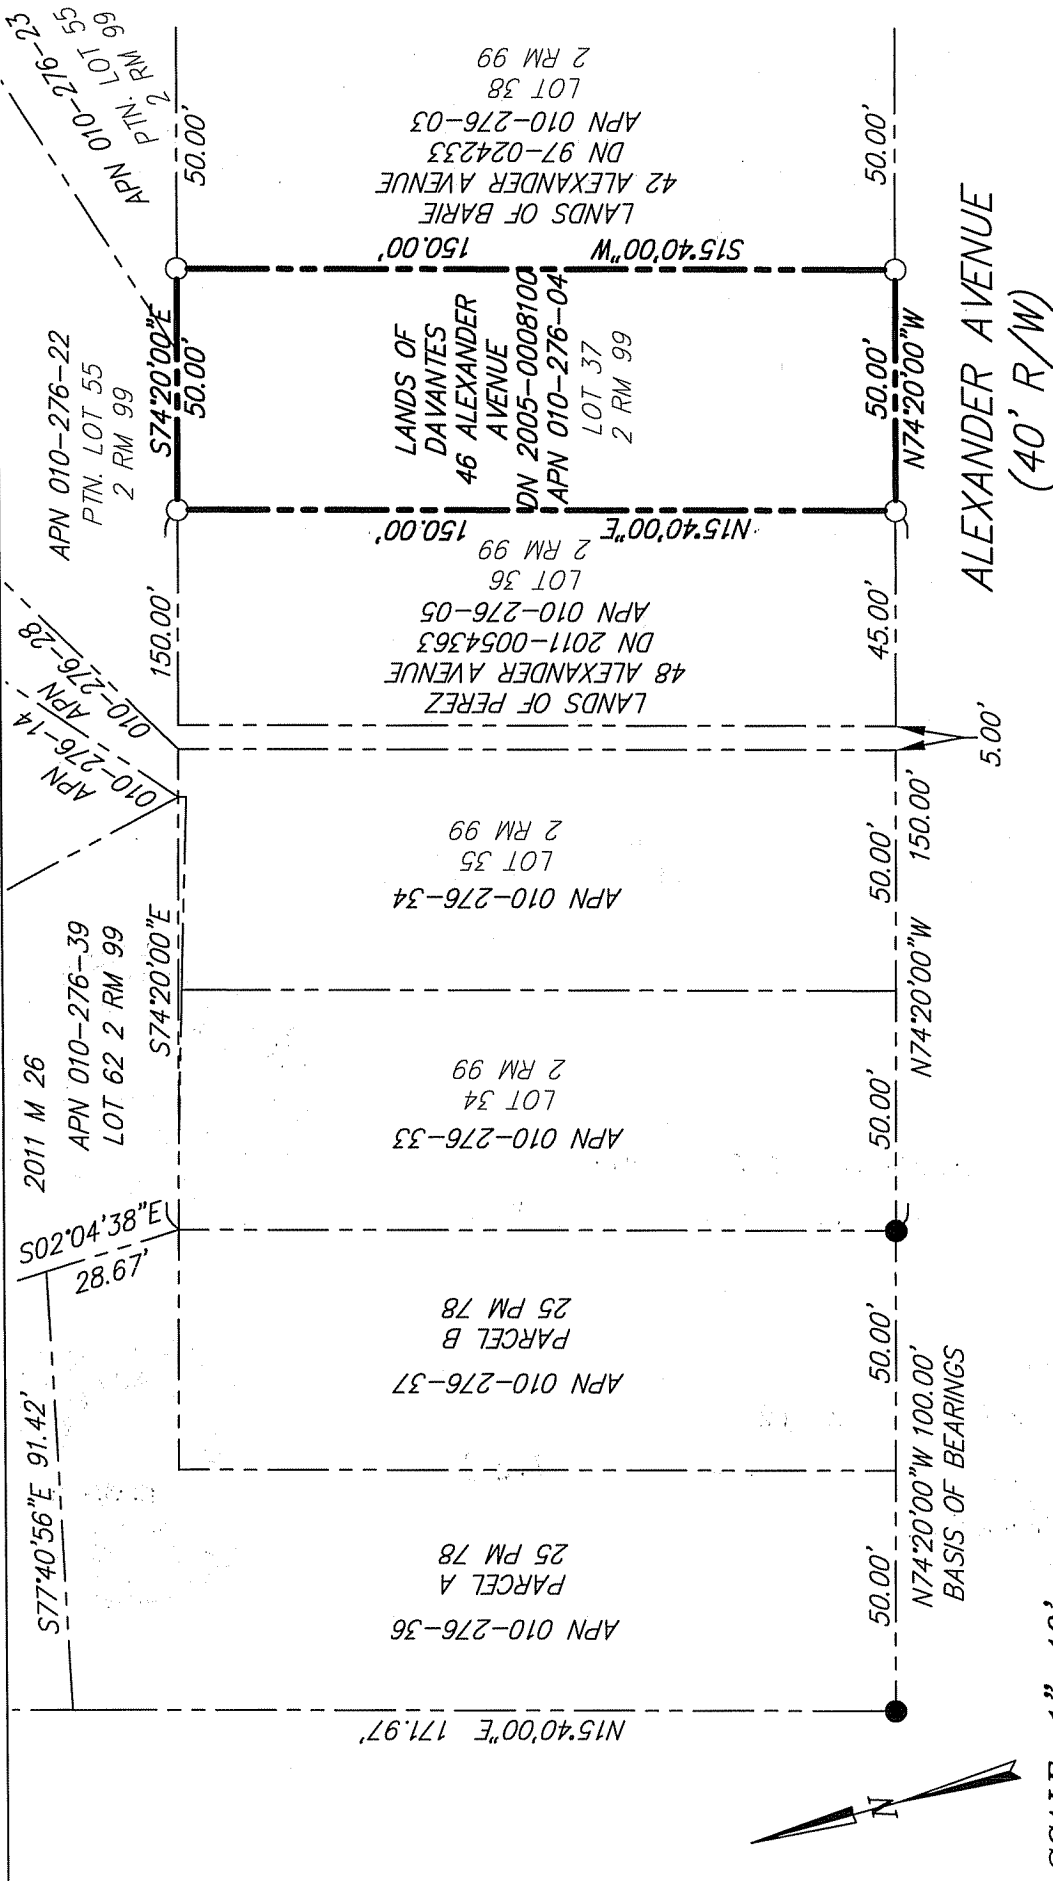


EXHIBIT A

ILS ASSOCIATES, INC.®
CIVIL ENGINEERING AND LAND SURVEYING

79 GALLI DRIVE, SUITE A NOVATO, CA 94949-5717 (415)853-9200 FAX (415)853-2763

A.P.N. 010-276-04

DATE: 03/27/2012
FILE: 8652CR.dwg
PAGE 2 OF 2