


CORNER RECORD

Document Number A.P.N. 010-331-15
County of Marin, California

City of San Rafael
Brief Legal Description _____

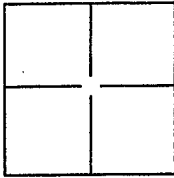

CORNER TYPE

Government Corner ☐ Control ☐
Meander ☐ Property ☒
Rancho ☐ Other ☐
Date of Survey _____

COORDINATES(Optional)

N. _____
E. _____
Zone _____ NAD27 ☐ NAD83 ☐
NAD83 Epoch _____
Elev. _____
Vert. Datum: NGVD29 ☐ NADV88 ☐
Meas. Units: Metric ☐ Imperial ☐

Corner - Left as found ☒ Found and tagged ☐ Established ☐ Reestablished ☐ Rebuilt ☐

Identification and type of corner found: Evidence used to identify or procedure used to establish or reestablish the corner:

Found monuments along entire boundary of Lots 104 & 128 of
12 RM 104.

A description of the physical condition of the monument as found and as set or reset: _____

See Exhibit A.

SURVEYOR'S STATEMENT

This Corner Record was prepared by me or under my direction in conformance with
the Land Surveyor's Act on SEPT. 14, 2004.

Signed [Signature] P.L.S. or R.C.E. No.: 18221


COUNTY SURVEYOR'S STATEMENT


This Corner Record was received SEPTEMBER 16, 2004 and examined
and filed SEPTEMBER 20, 2004.

Signed [Signature] P.L.S. or R.C.E. No.: 7128

Title COUNTY SURVEYOR

County Surveyor's Comment _____

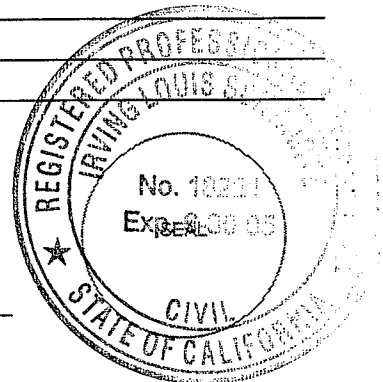

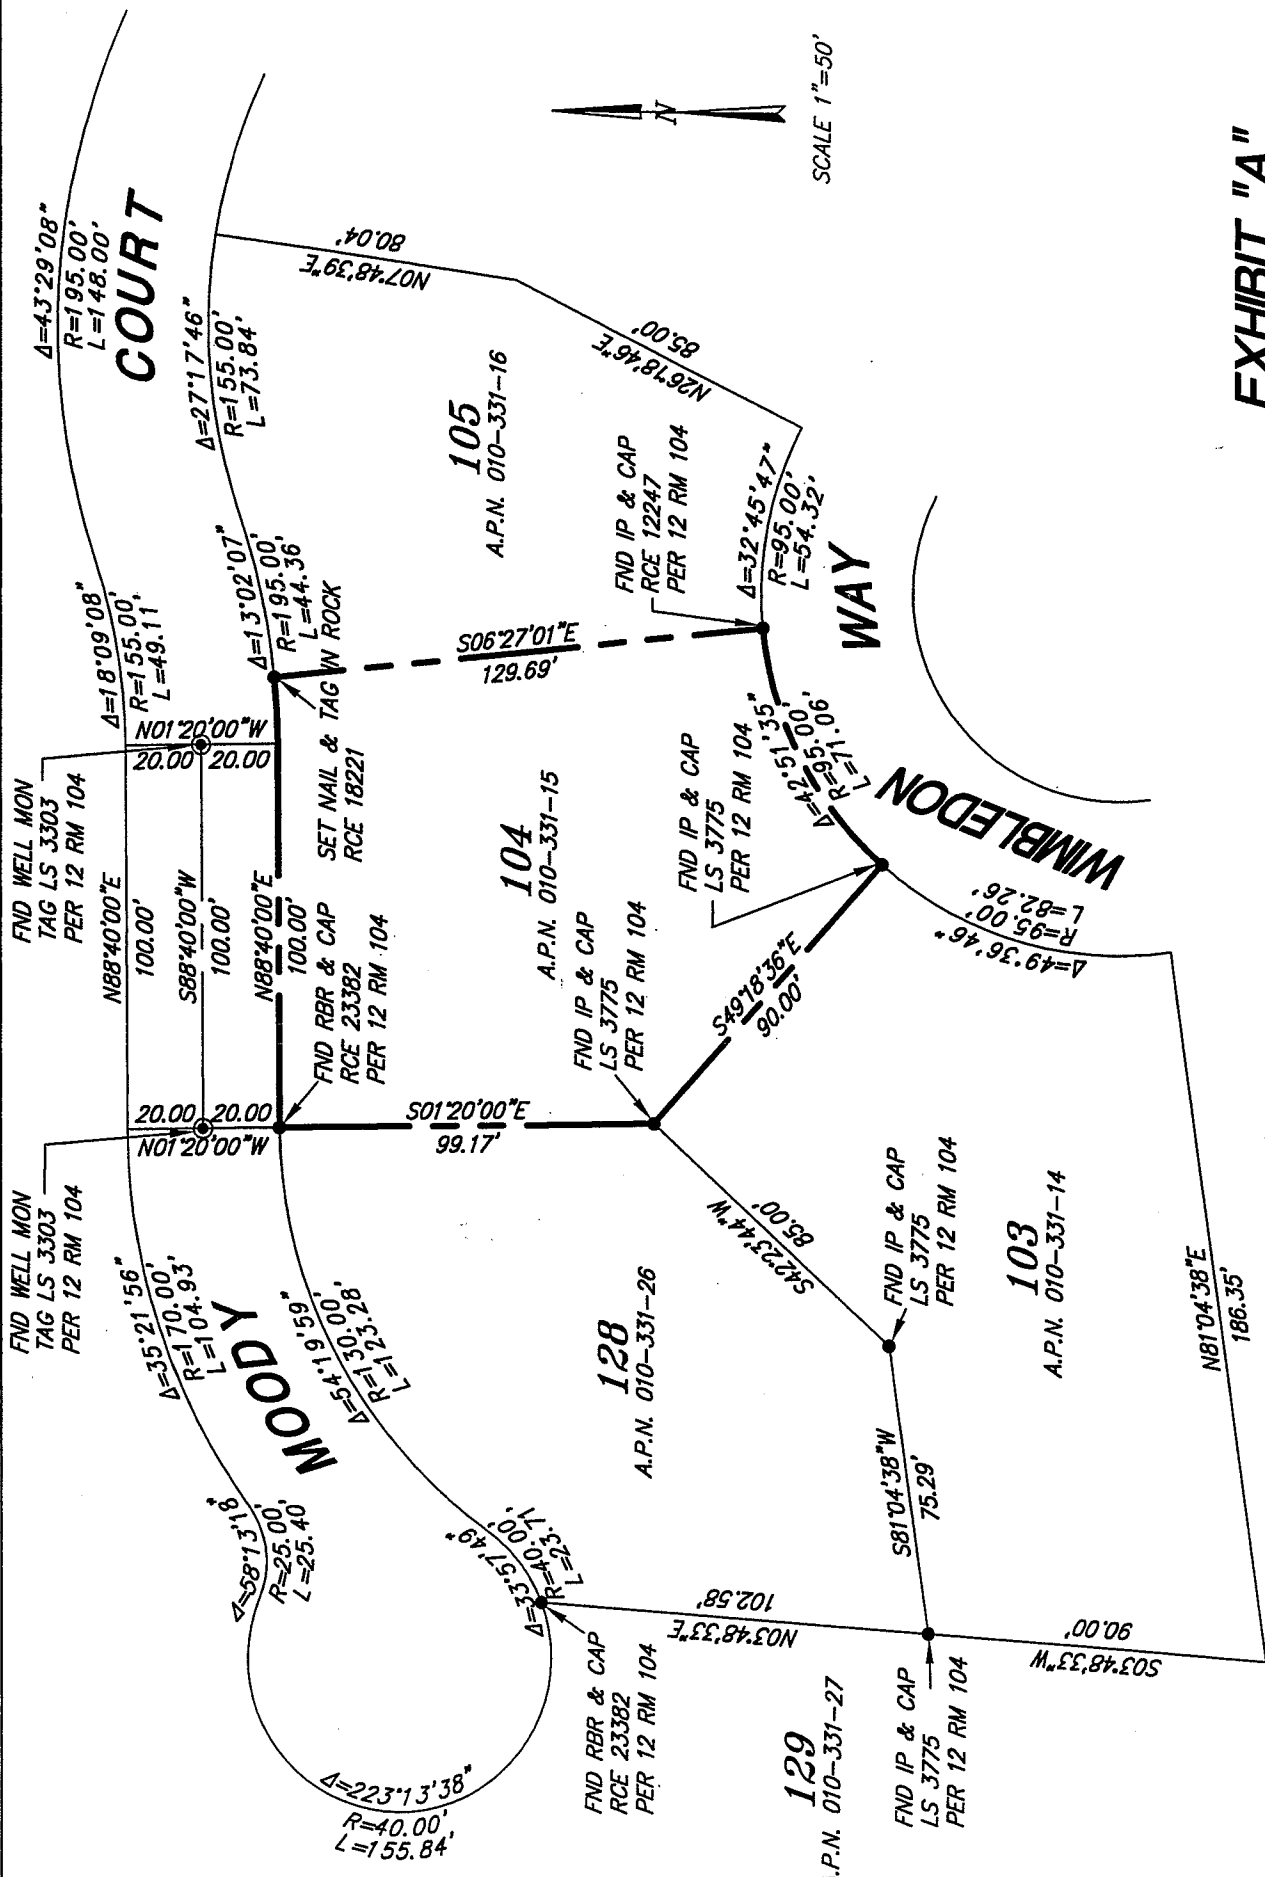

DATE: 06/24/04
FILE: 7656-COR.DWG