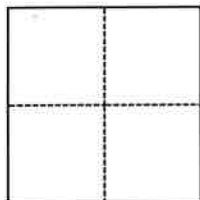


CORNER RECORD

Agency Index DPW #17-120Document Number 011-151-49&-50City of San Rafael County of Marin, CaliforniaBrief Legal Description Westerly line of Parcel 2, as shown on that certain map entitled, "Parcel Map, Meyers Land Division", filed for record June 19, 1984, in Book 22 of Parcel Maps, at Page 14, Marin County Records.**CORNER TYPE****COORDINATES (Optional)**

- ☐ Government Corner ☐ Control
☐ Meander ☒ Property
☐ Rancho ☐ Other

Date of Survey August 30, 2017

N. _____ E. _____

Elevation _____

Units ☐ Metric ☐ U.S. Survey Foot

Horizontal Datum _____

Zone _____ Epoch Date _____

Vertical Datum _____

☐ Complies with Public Resources Code §§8801-8819☐ Complies with Public Resources Code §§8890-8902PLS Act Ref.: ☐ 8765(d) ☒ 8771 ☐ 8773 ☐ Other:

Corner/
Monument: ☐ Left as found ☐ Established ☐ Rebuilt ☐ Pre-Construction
☐ Found and tagged ☒ Reestablished ☐ Referenced ☐ Post-Construction

Narrative of corner identified and monument as found, set, reset, replaced, or removed:


☒ See sheet #2 for description(s):**SURVEYOR'S STATEMENT**

This Corner Record was prepared by me or under my direction in conformance with

the Professional Land Surveyors' Act on DECEMBER 8, 2017Signed [Signature] P.L.S. or R.C.E. No. 8806**COUNTY SURVEYOR'S STATEMENT**This Corner Record was received NOVEMBER 14, 2017and examined and filed DEC. 27, 2017Signed [Signature] P.L.S. or R.C.E. No. 9292Title DEPUTY C.S.

County Surveyor's Comment



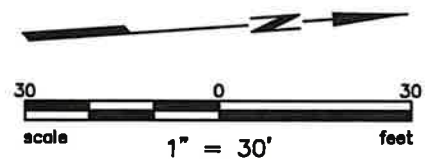


REFERENCE DATA

R1 22 PM 14
 R2 2011 M 160
 R3 CR 011-151-49

LEGEND

- FOUND IRON PIPE
STAMPED "LS 3887", R1
- ▲ FOUND LEAD AND TACK
STAMPED "PLS 6784",
R2&R3
- ⊗ SET NAIL AND TAG
STAMPED "PLS 8806"
- ✕ SET SCRIBED X (REFERENCE
POINT PRIOR TO MONUMENT
DISTURBANCE)
- () RECORD DATA
- M MEASURED

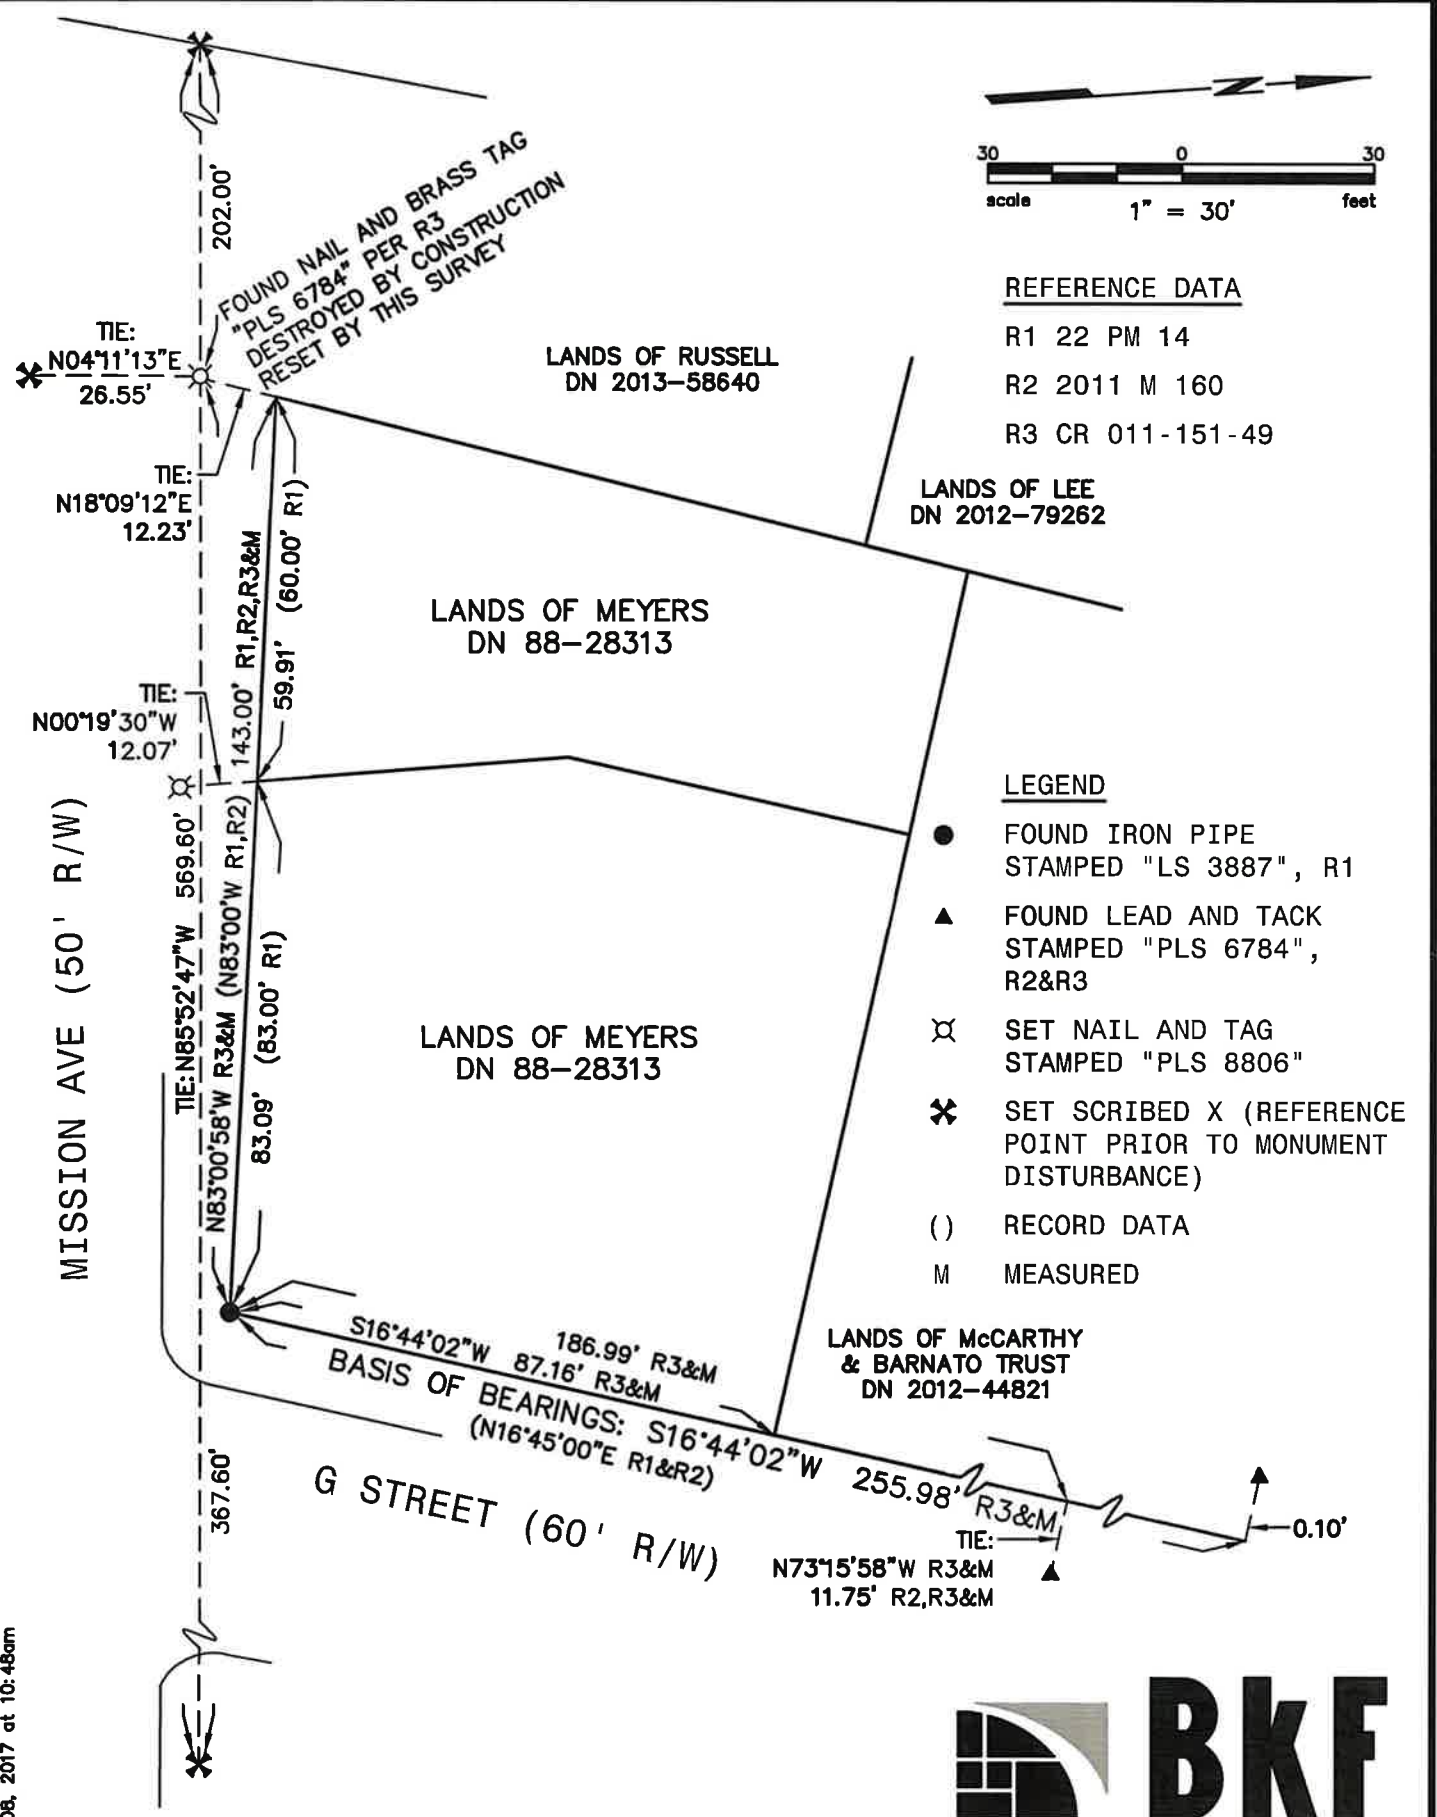

Plot Dec 08, 2017 at 10:48am

179080_CR.dwg

COPYRIGHT © 2017 BKF ENGINEERS



ENGINEERS / SURVEYORS / PLANNERS
 711 GRAND AVE, STE. 240 SAN RAFAEL, CA 94901
 (415) 930-7960 FAX: (415) 930-7979